



HBA

中国建筑装饰工程总公司
CHINA DECORATION ENGINEERING GROUP CO., LTD.

SERVICE APARTMENT
LOBBY
FIXTURE & FURNISHING PLAN

APPROVAL NO. AC
DRAWN BY AC
DATE MAY 2010
SCALE AS SHOWN
SHEET NO. 50161


HIRSCH/BEDNER AND ASSOCIATES • DESIGN CONSULTANTS • 709 BEACH ROAD, LEVEL TWO • SINGAPORE 199598 • TEL (65) 6337-2511 • FAX (65) 6337-2460


FOR COORDINATION
MAY 2010

FIXTURE & FURNISHING PLAN
Scale 1 : 50(A1) / 1 : 100(A3)

YES, PROVIDE LIGHTING
SEND ME
SHOP DRAWINGS

如射光
转角大样
请发云

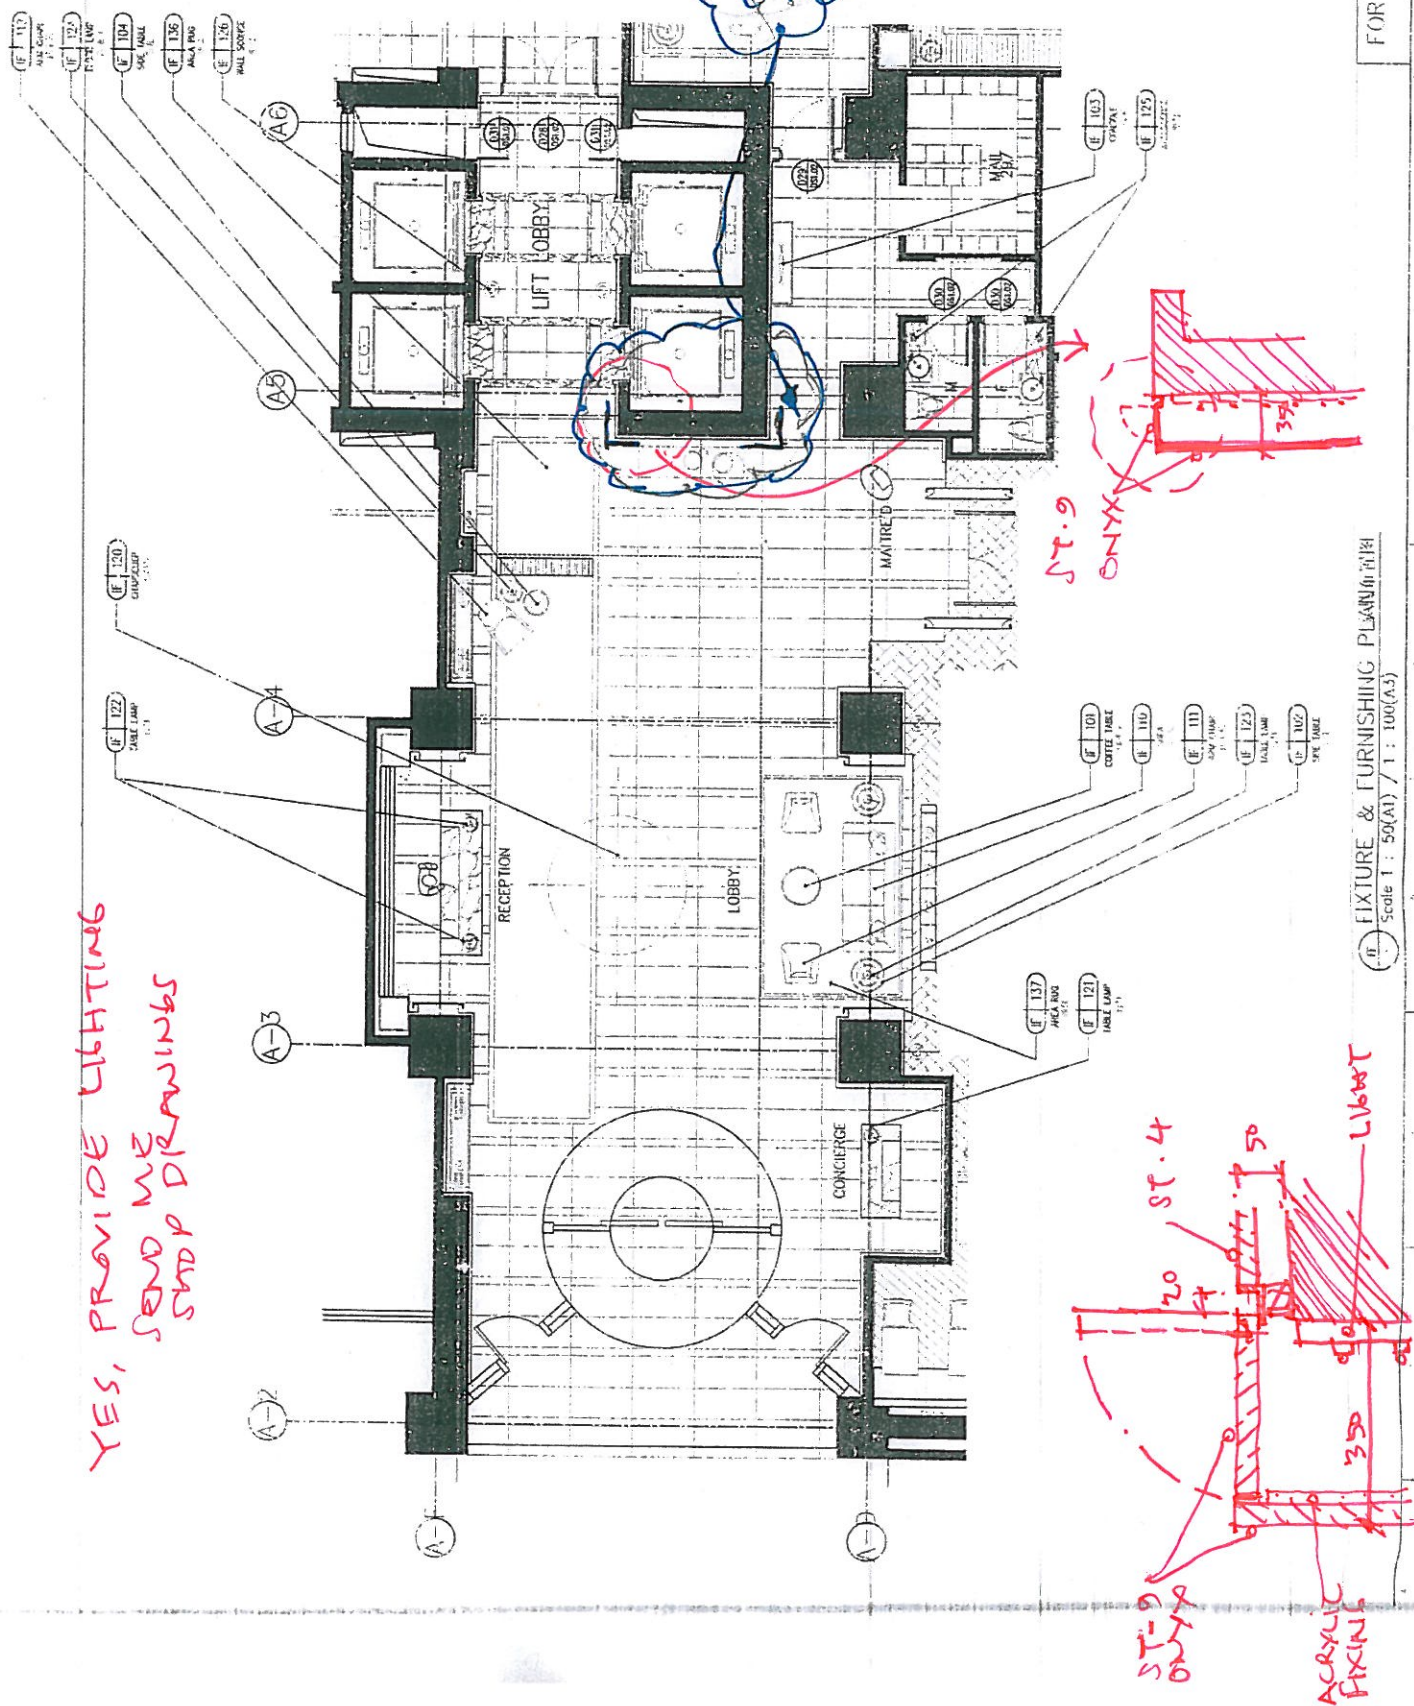

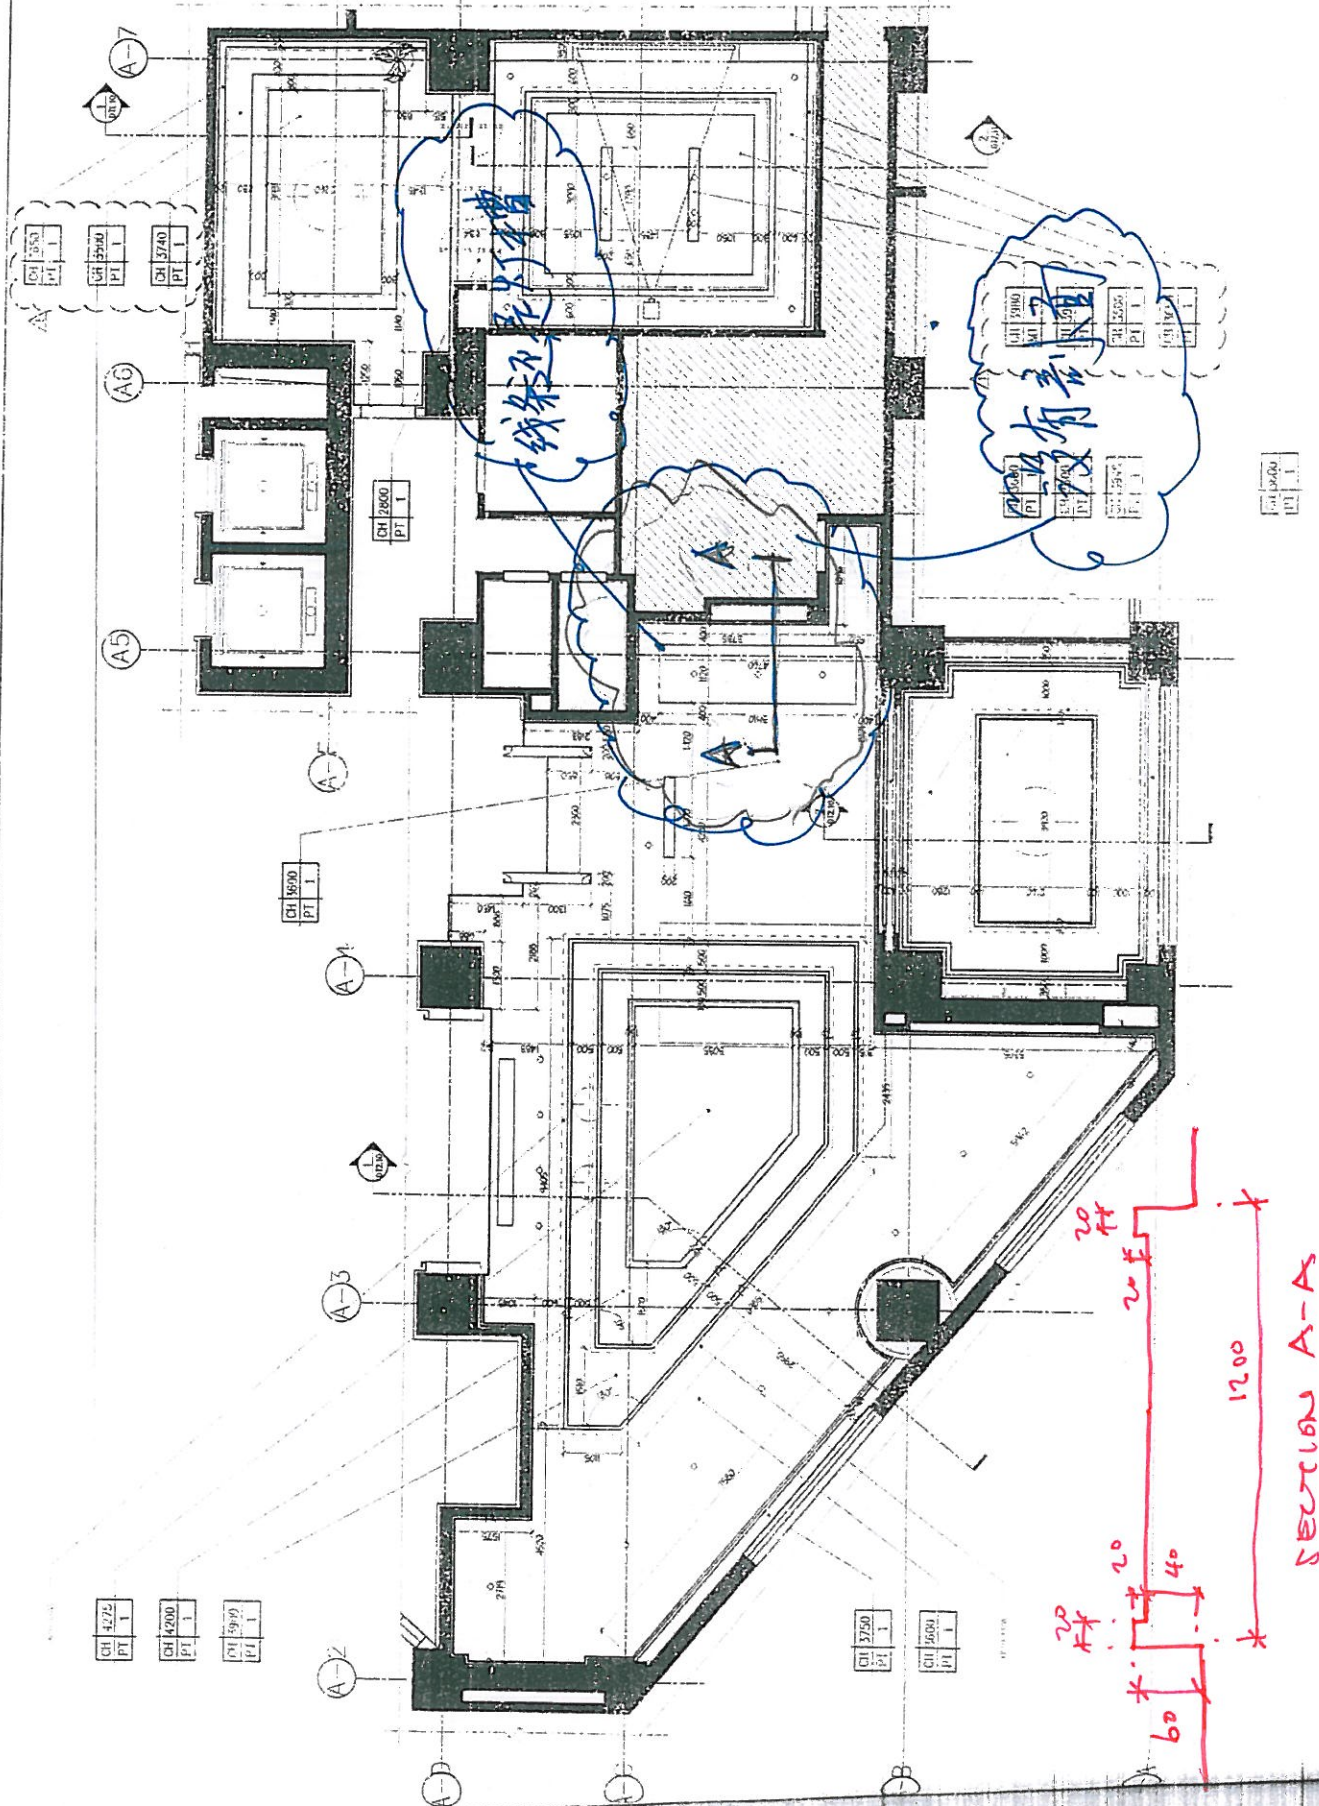

 SERVICE APARTMENT
 LOBBY
 FLOOR COVERING PLAN


FB/CYANG SERVICE APARTMENT
 SHANGHAI CHINA
 HBA

FOR COORDINATION

FLOOR COVERING PLAN



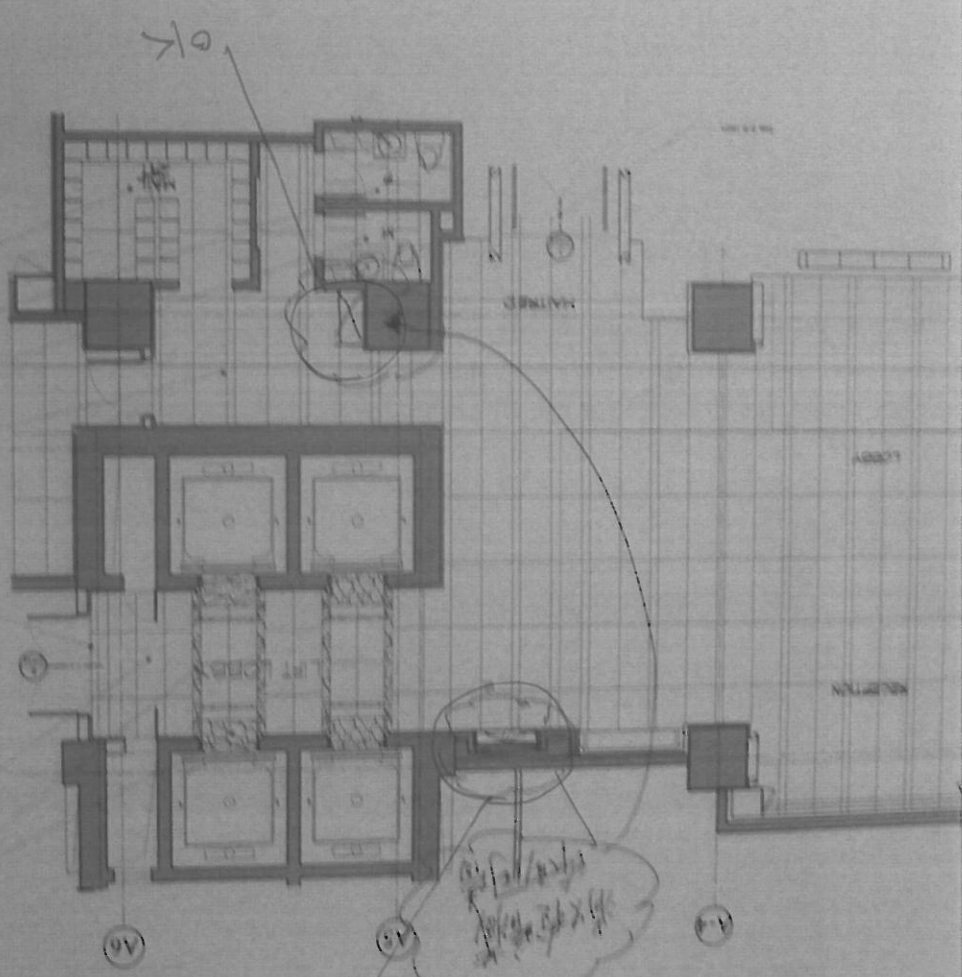

PLEASE
 SEND ME
 PHOTO of
 NO SCREEN
 HERE